



 

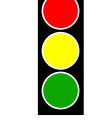
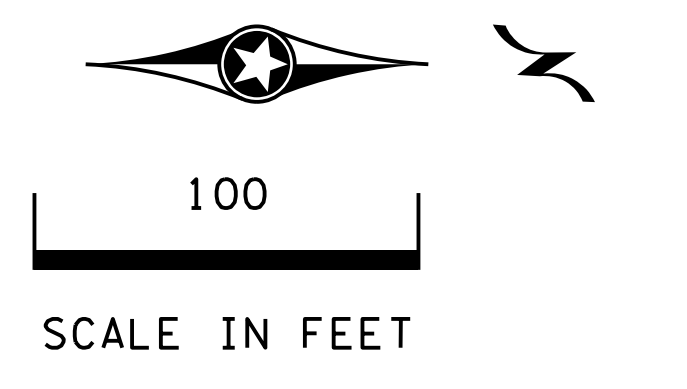


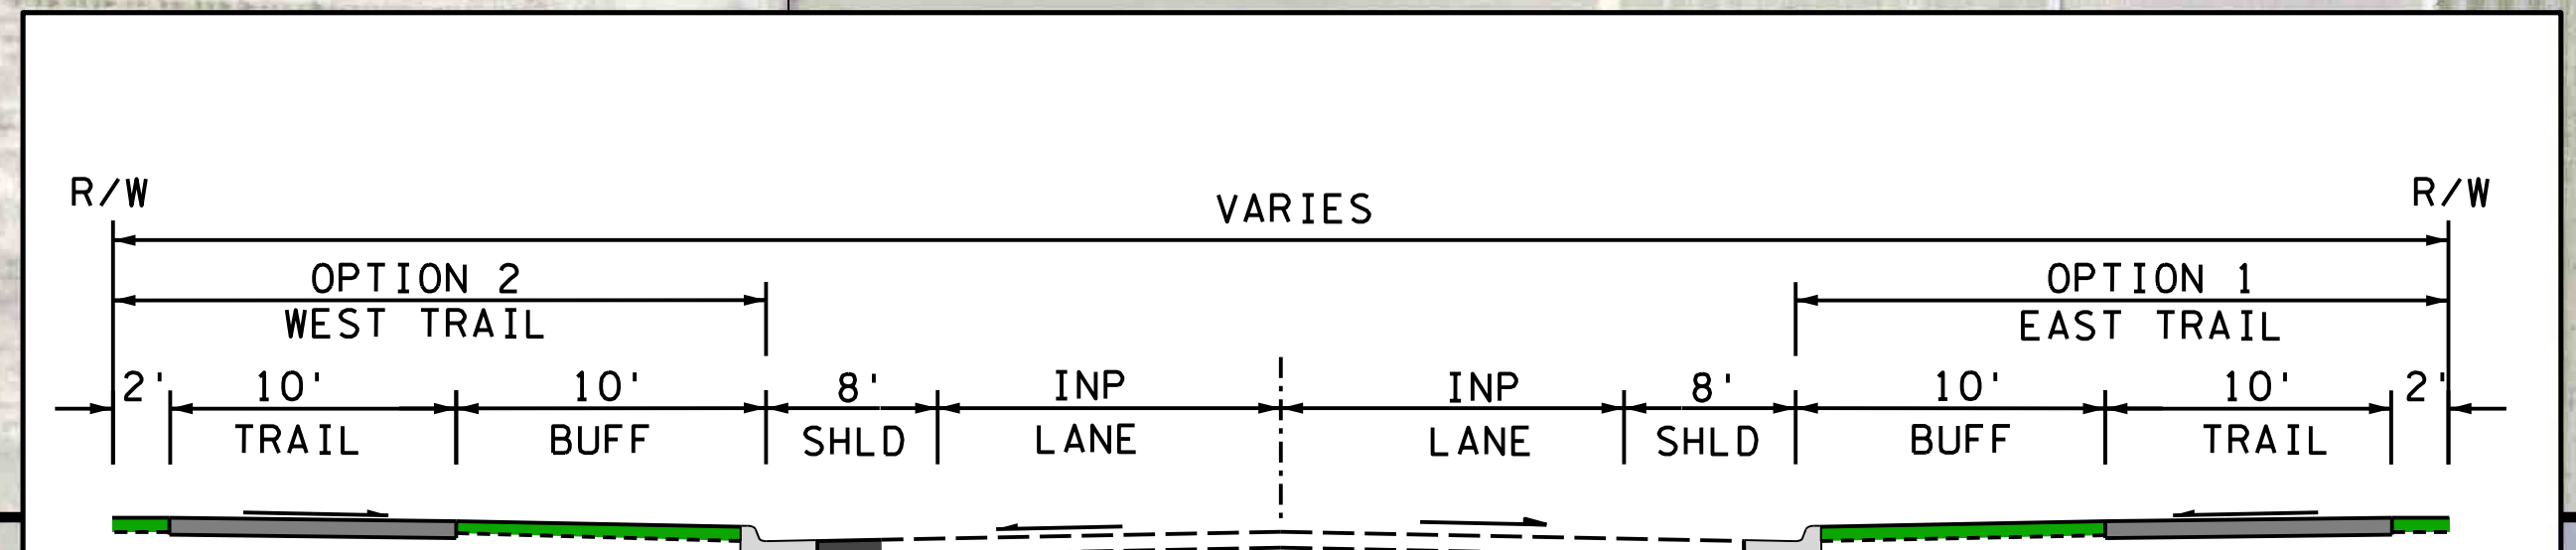
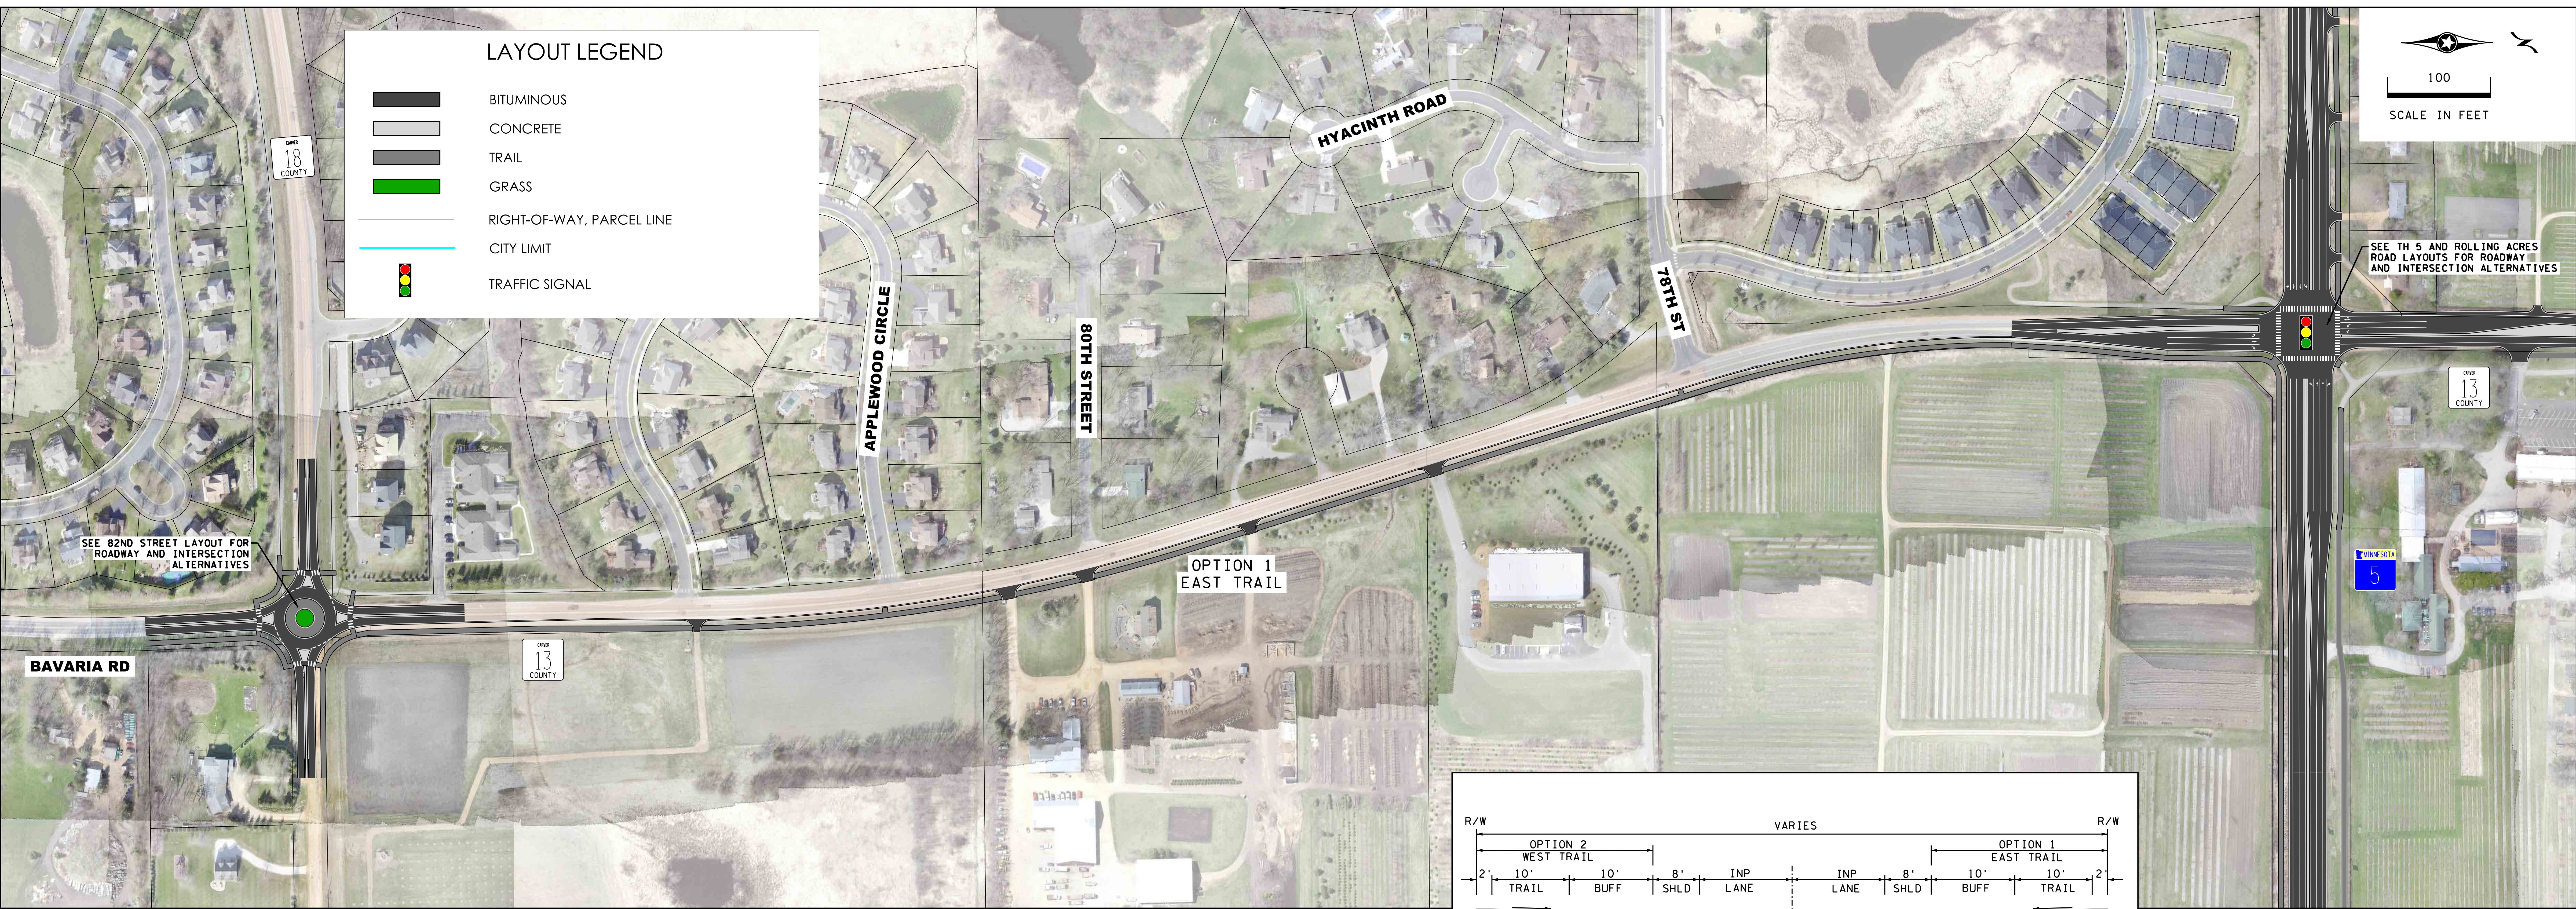
LAYOUT LEGEND

-  BITUMINOUS
-  CONCRETE
-  TRAIL
-  GRASS
-  RIGHT-OF-WAY, PARCEL LINE
-  CITY LIMIT
-  TRAFFIC SIGNAL



100
SCALE IN FEET

SEE TH 5 AND ROLLING ACRES ROAD LAYOUTS FOR ROADWAY AND INTERSECTION ALTERNATIVES



INSET A
BAVARIA ROAD URBAN TYPICAL SECTION



SEE TH 5 AND ROLLING ACRES ROAD LAYOUTS FOR ROADWAY AND INTERSECTION ALTERNATIVES