


Rolling Acres Road Concepts

Three-Lane Undivided



Typical section

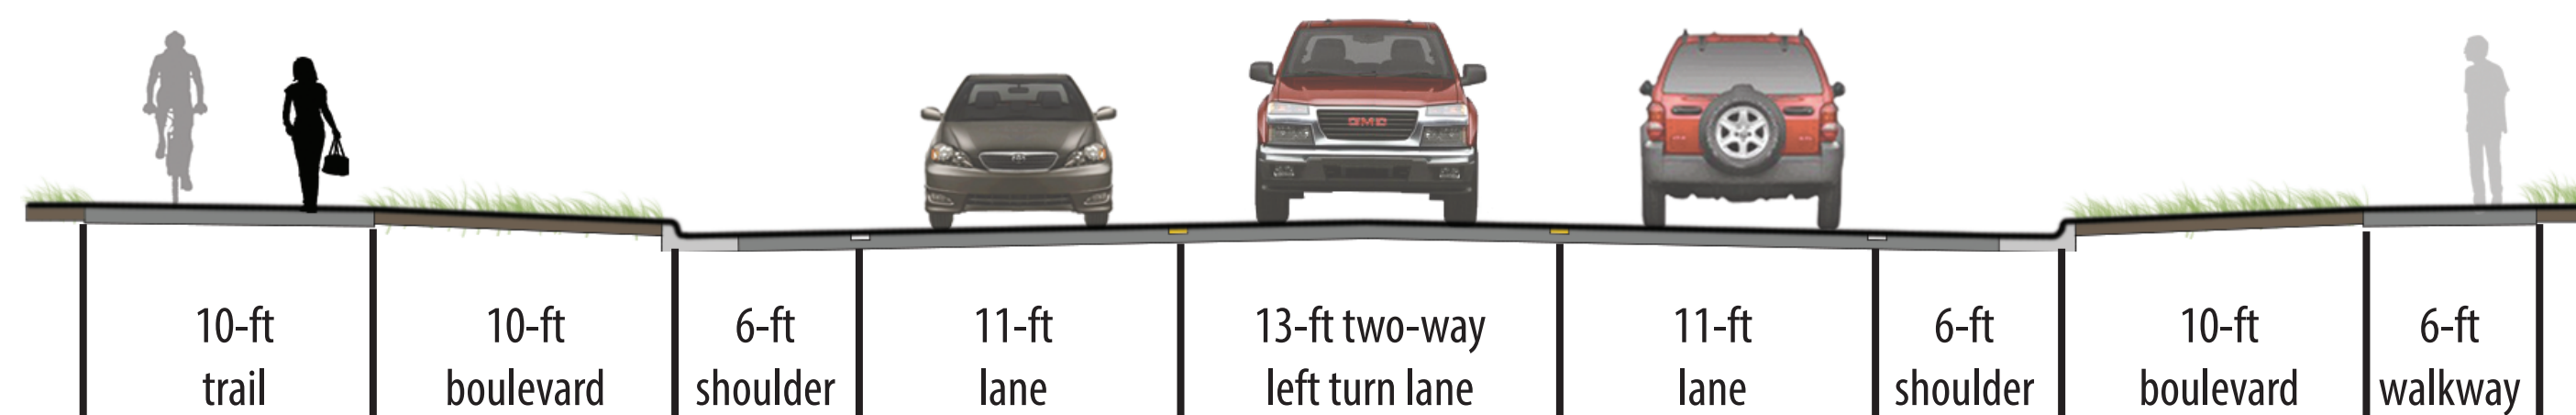

Two-Lane Divided



Typical section

