


ROLLING ACRES ROAD

Two-Lane Divided Concept

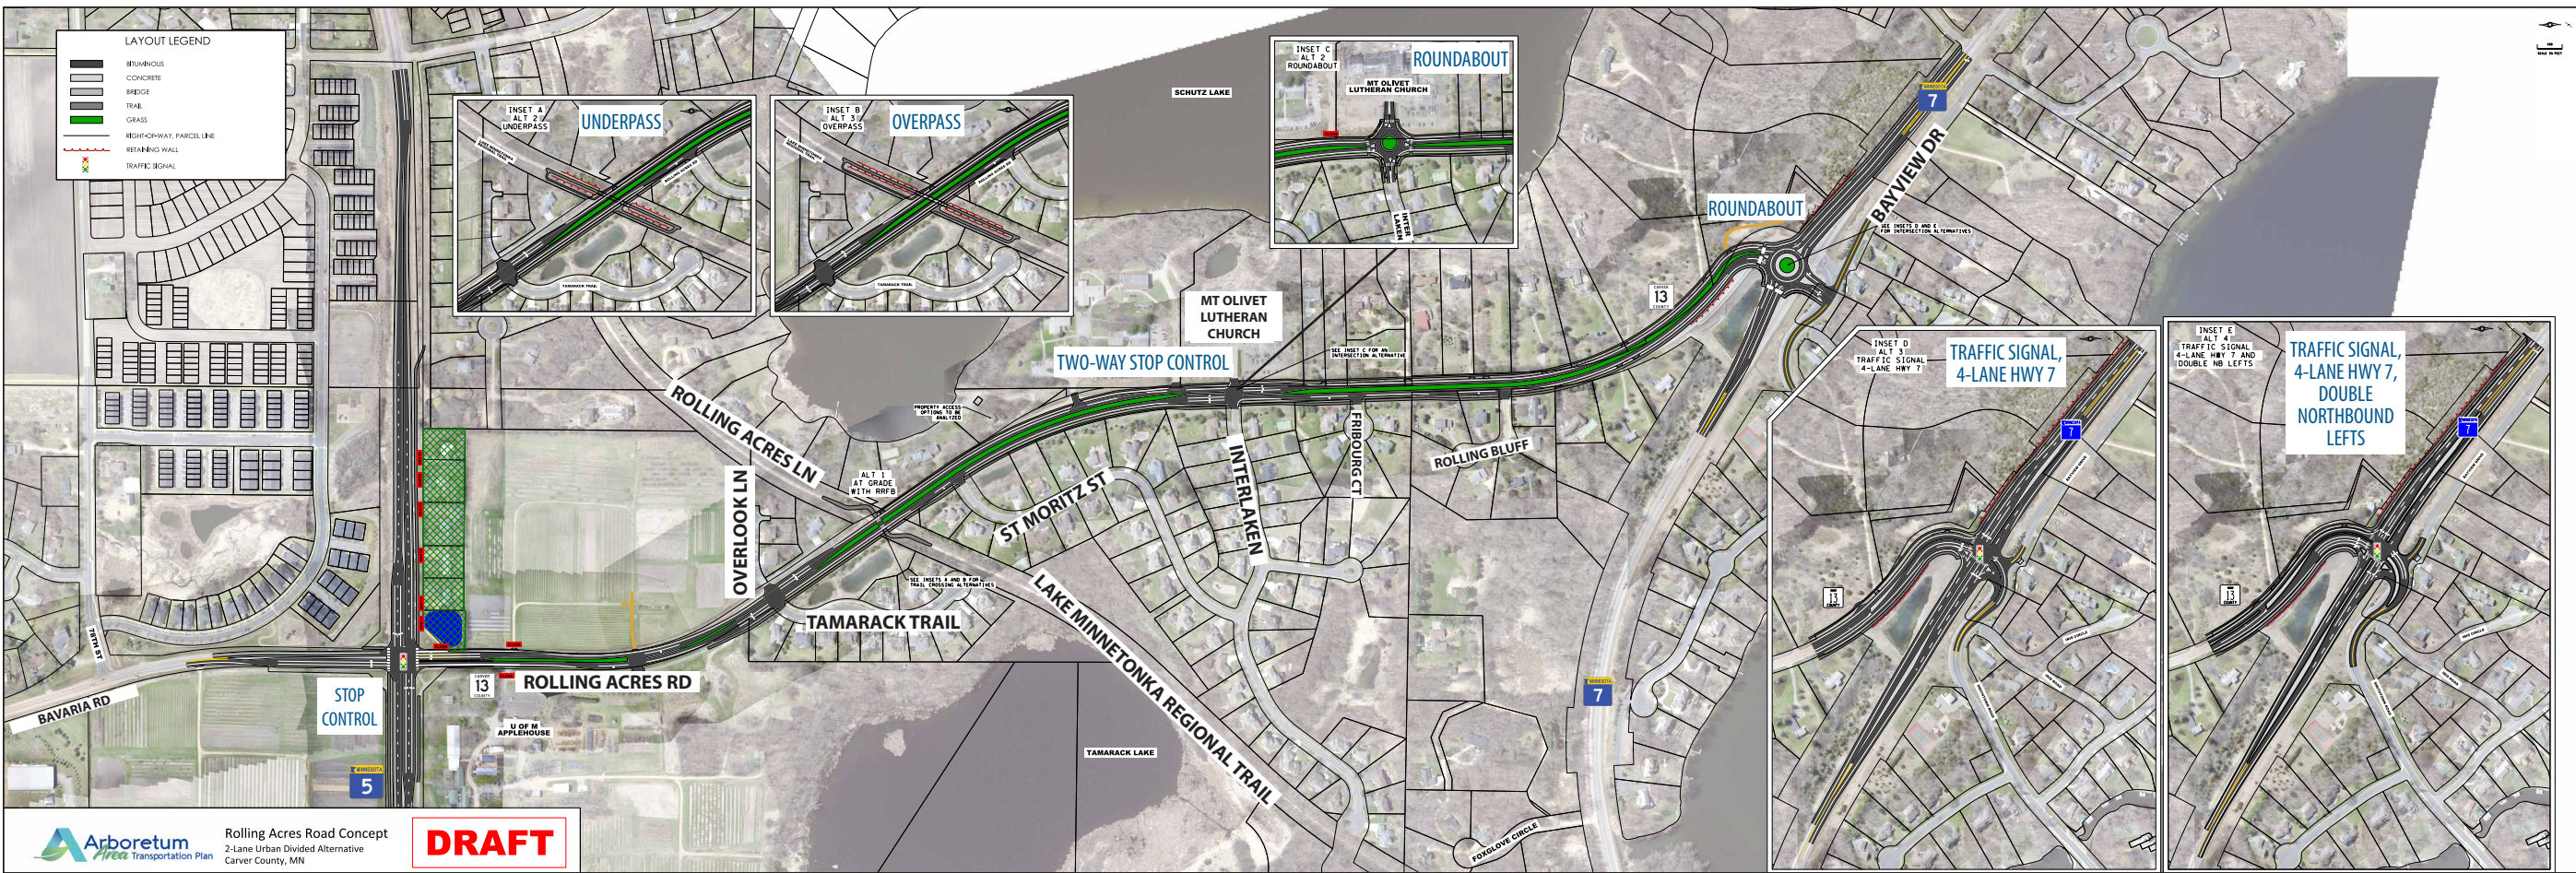

Three-Lane Undivided Concept

